



# SITUACIJA

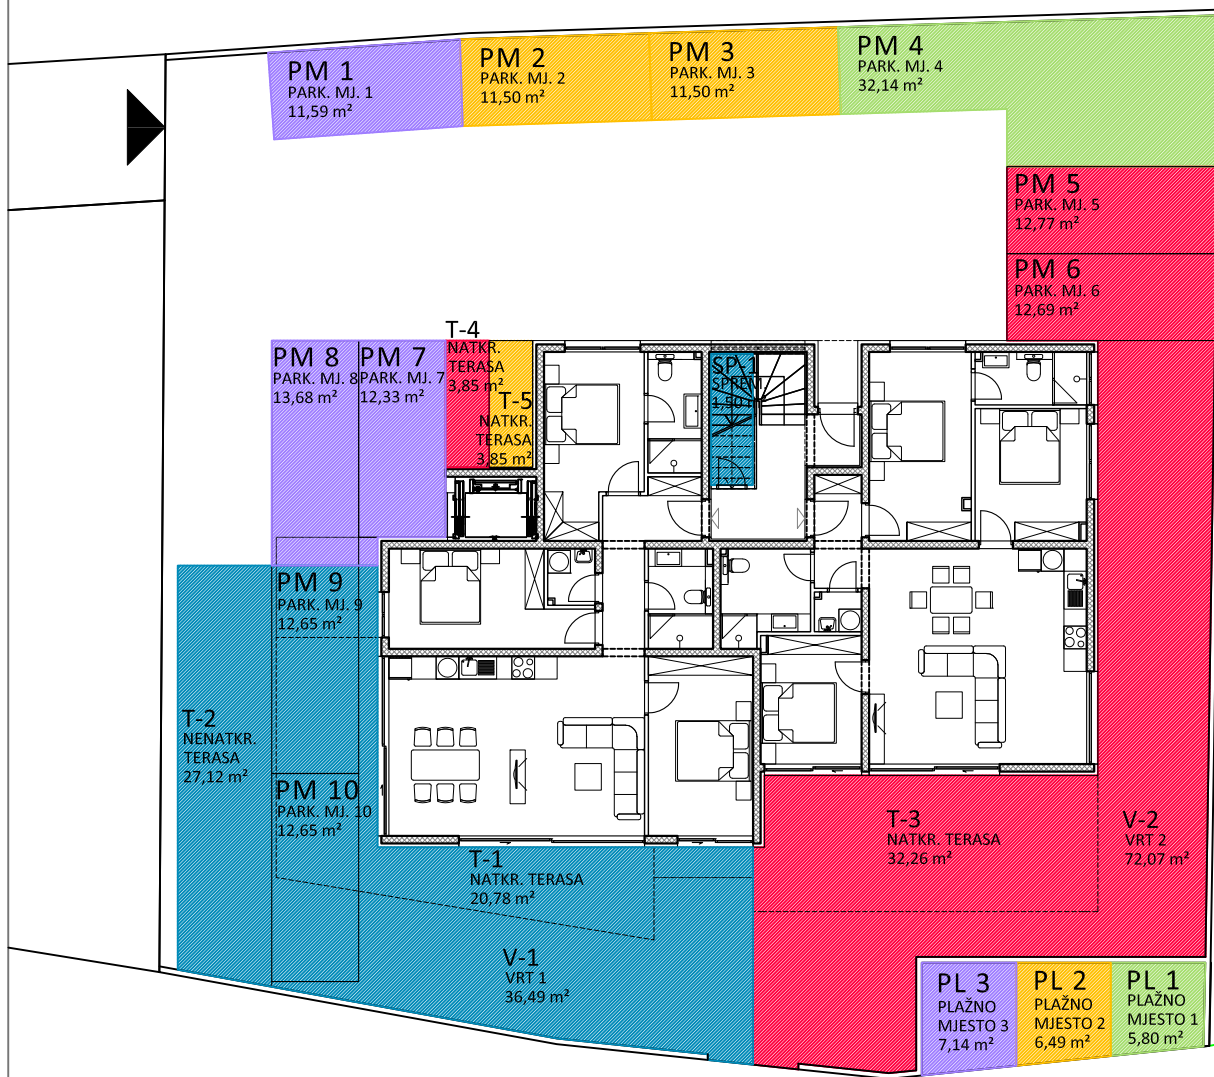


<b>URED OVLAŠTENOG ARHITEKTA TOMISLAV KOLARIĆ</b> KOLARIC.URED@GMAIL.COM 091/172-8755 DOMOVINSKOG RATA 4, ZADAR 023/302-037				INVESTITOR: <b>KAMEN MEDITERAN d.o.o.</b>		
FAZA:	TEHNIČKI DNEVNIK:	LOKACIJA:	OBJEKT:	NACRT:		
ETAŽNI ELABORAT	EE 01/19	SUKOŠAN	STAMBENI	SITUACIJA		
Glavni projektant: Tomislav Kolarić dipl.ing.arh.				DATUM:	MJERILO:	LIST BR.:
projektant: Tomislav Kolarić dipl.ing.arh.				M.P.	travanj 2019.	1:200

# TLOCRT PRIZEMLJA

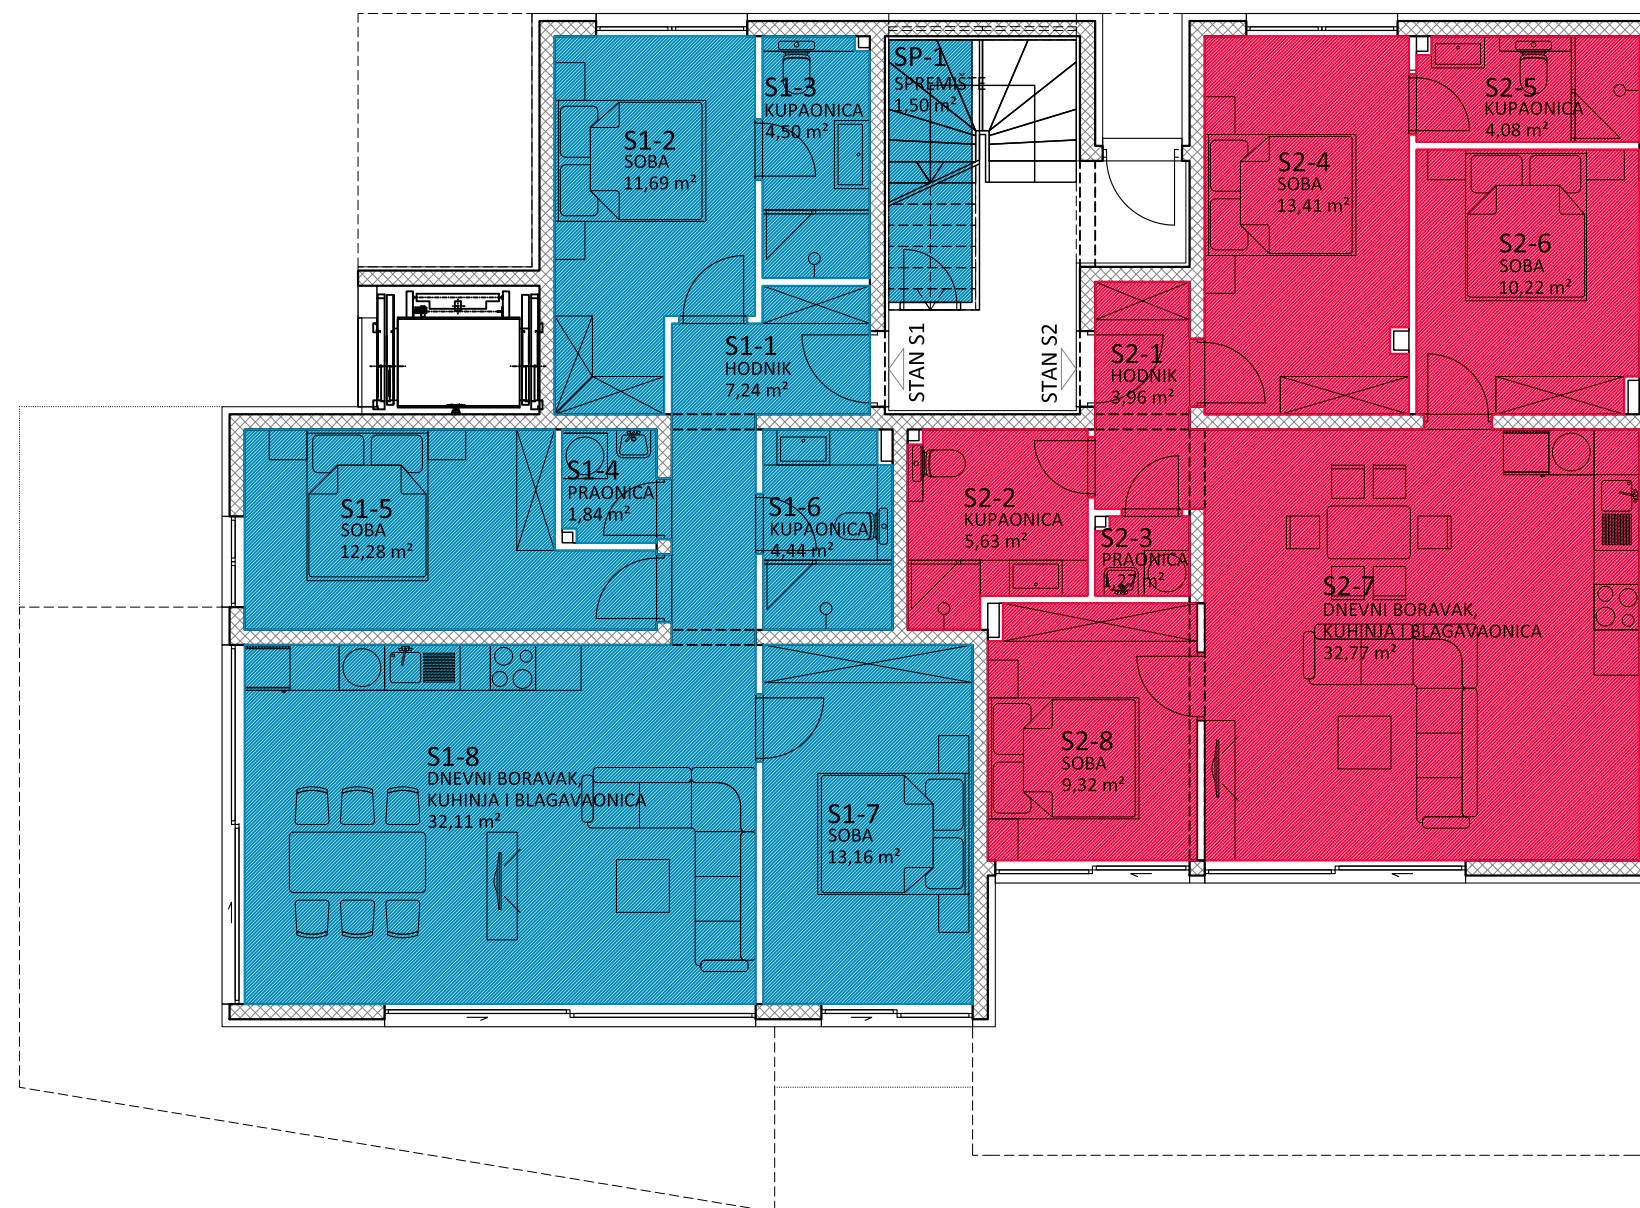


URED OVLAŠTENOG ARHITEKTA <b>TOMISLAV KOLARIĆ</b> KOLARIC.URED@GMAIL.COM 091/172-8755 DOMOVINSKOG RATA 4, ZADAR 023/302-037				INVESTITOR: <b>KAMEN MEDITERAN d.o.o.</b>	
FAZA:	TEHNIČKI DNEVNIK:	LOKACIJA:	OBJEKT:	NACRT:	
ETAŽNI ELABORAT	EE 01/19	SUKOŠAN	STAMBENI	TLOCRT PRIZEMLJA	
Glavni projektant: Tomislav Kolaric dipl.ing.arh.			M.P.	DATUM:	MJERILO:
projektant: Tomislav Kolaric dipl.ing.arh.				travanj 2019.	1:100
				LIST BR.:	2

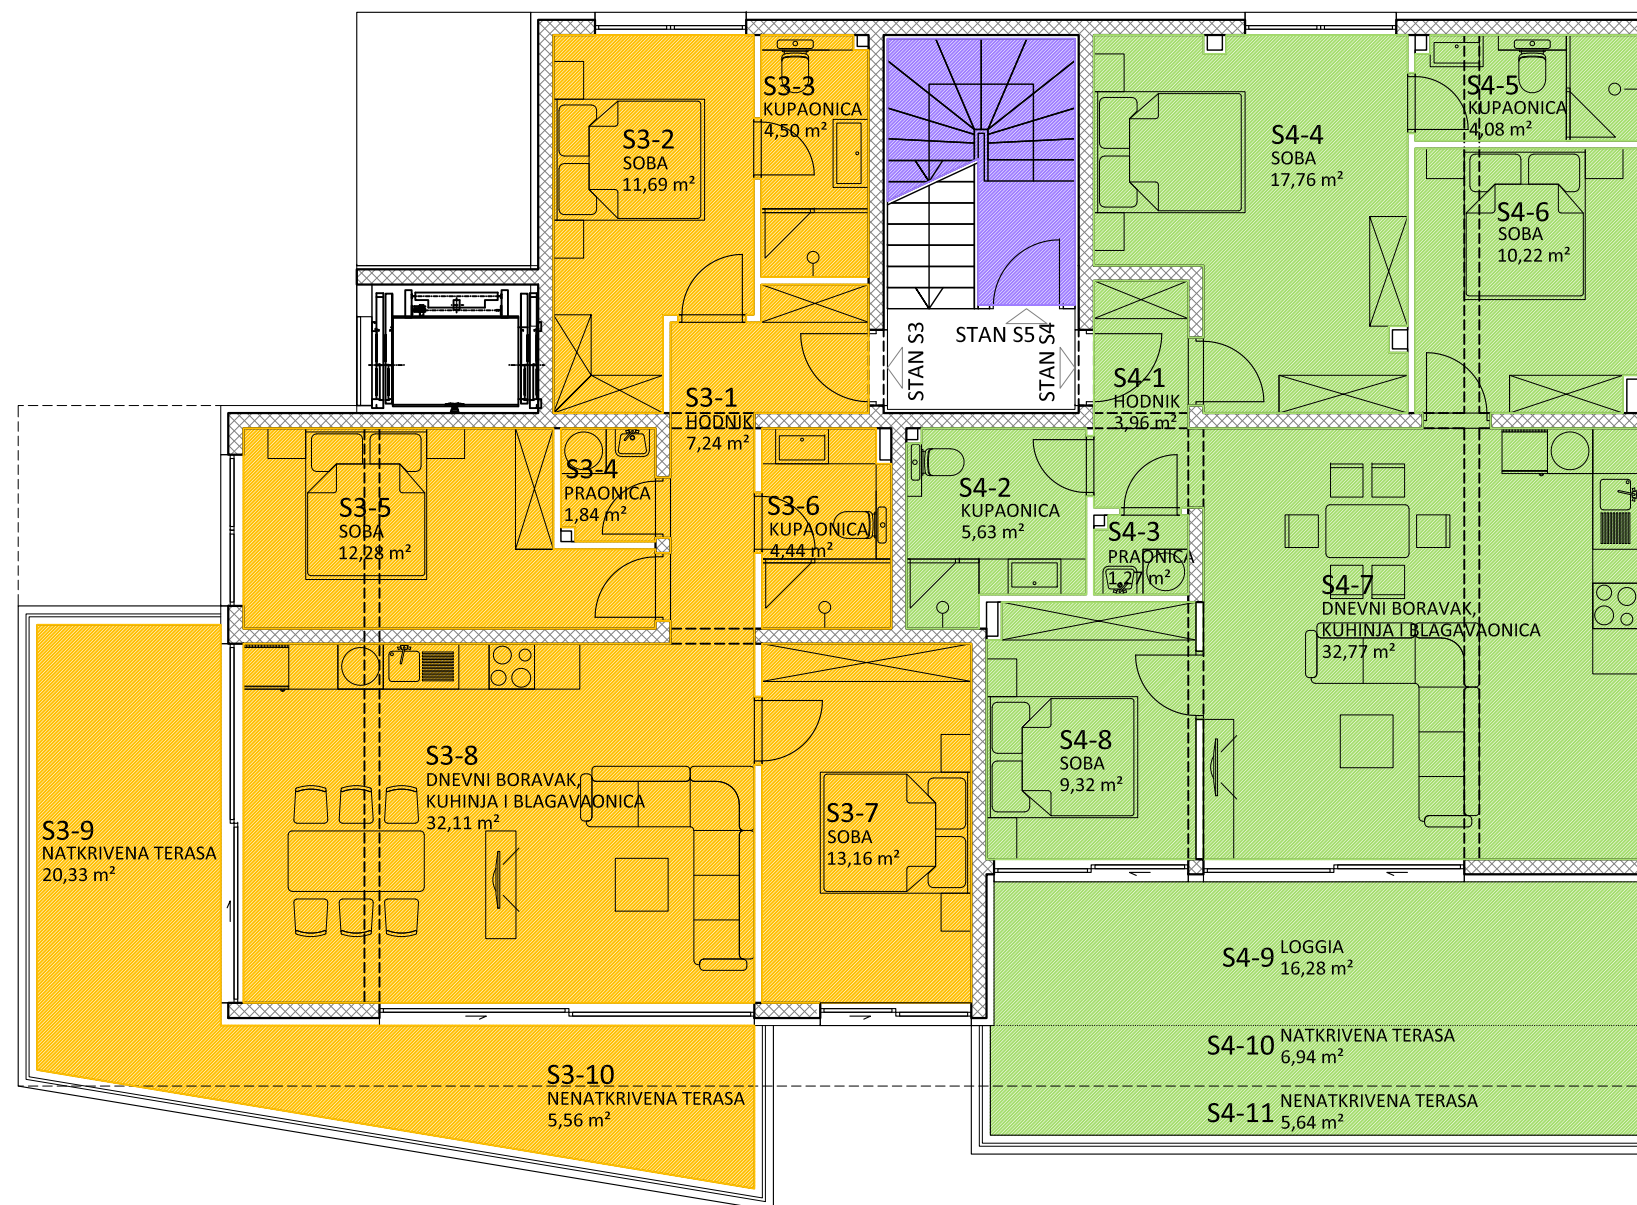


URED OVLAŠTENOG ARHITEKTA <b>TOMISLAV KOLARIĆ</b> KOLARIC.URED@GMAIL.COM 091/172-8755 DOMOVINSKOG RATA 4, ZADAR 023/302-037				INVESTITOR: <b>KAMEN MEDITERAN d.o.o.</b>	
FAZA:	TEHNIČKI DNEVNIK:	LOKACIJA:	OBJEKT:	NACRT:	
ETAŽNI ELABORAT	EE 01/19	SUKOŠAN	STAMBENI	TLOCRT 1. KATA	
Glavni projektant: Tomislav Kolaric dipl.ing.arh.			M.P.	DATUM:	MJERILO:
projektant: Tomislav Kolaric dipl.ing.arh.				travanj 2019.	1:100
				LIST BR.:	3



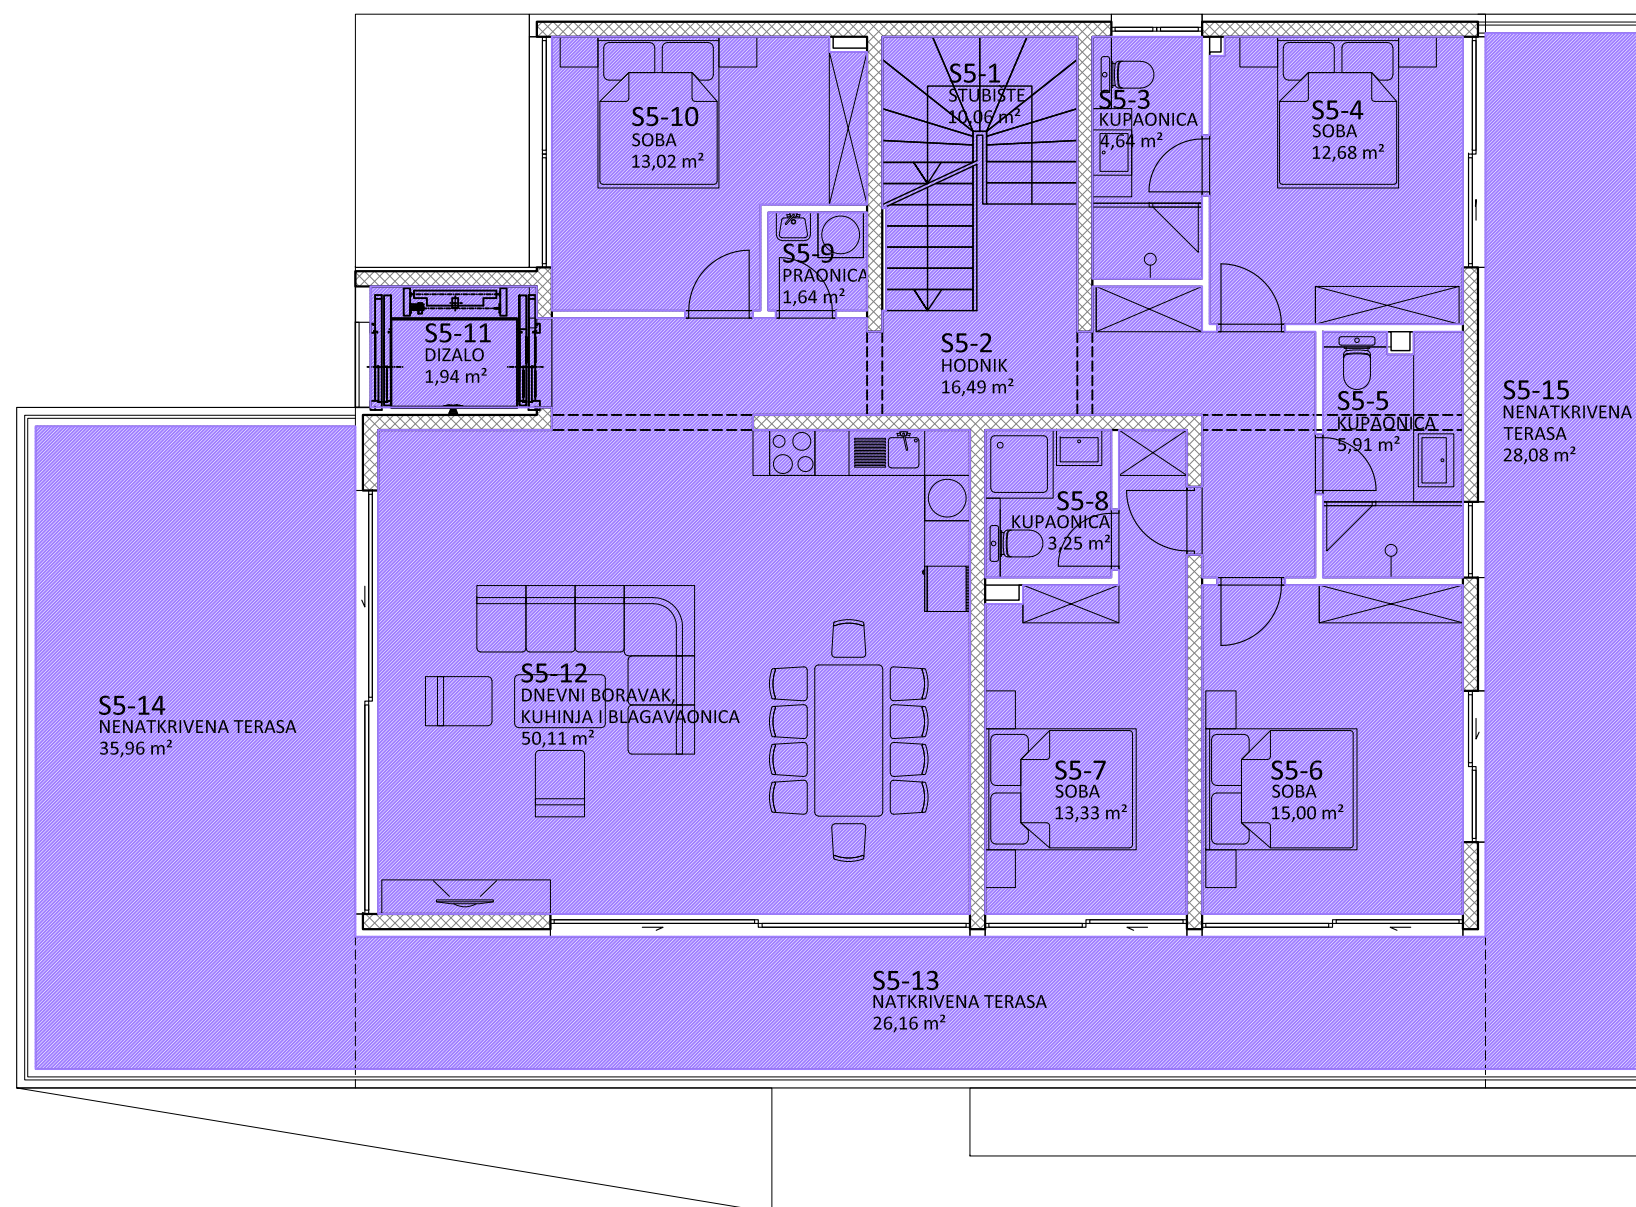

URED OVLAŠTENOG ARHITEKTA <b>TOMISLAV KOLARIĆ</b> KOLARIC.URED@GMAIL.COM 091/172-8755 DOMOVINSKOG RATA 4, ZADAR 023/302-037				INVESTITOR: <b>KAMEN MEDITERAN d.o.o.</b>	
FAZA:	TEHNIČKI DNEVNIK:	LOKACIJA:	OBJEKT:	NACRT:	
ETAŽNI ELABORAT	EE 01/19	SUKOŠAN	STAMBENI	TLOCRT 2. KATA	
Glavni projektant: Tomislav Kolaric dipl.ing.arh.			M.P.	DATUM:	MJERILO:
projektant: Tomislav Kolaric dipl.ing.arh.				travanj 2019.	1:100
				LIST BR.:	4

# TLOCRT KROVNE TERASE

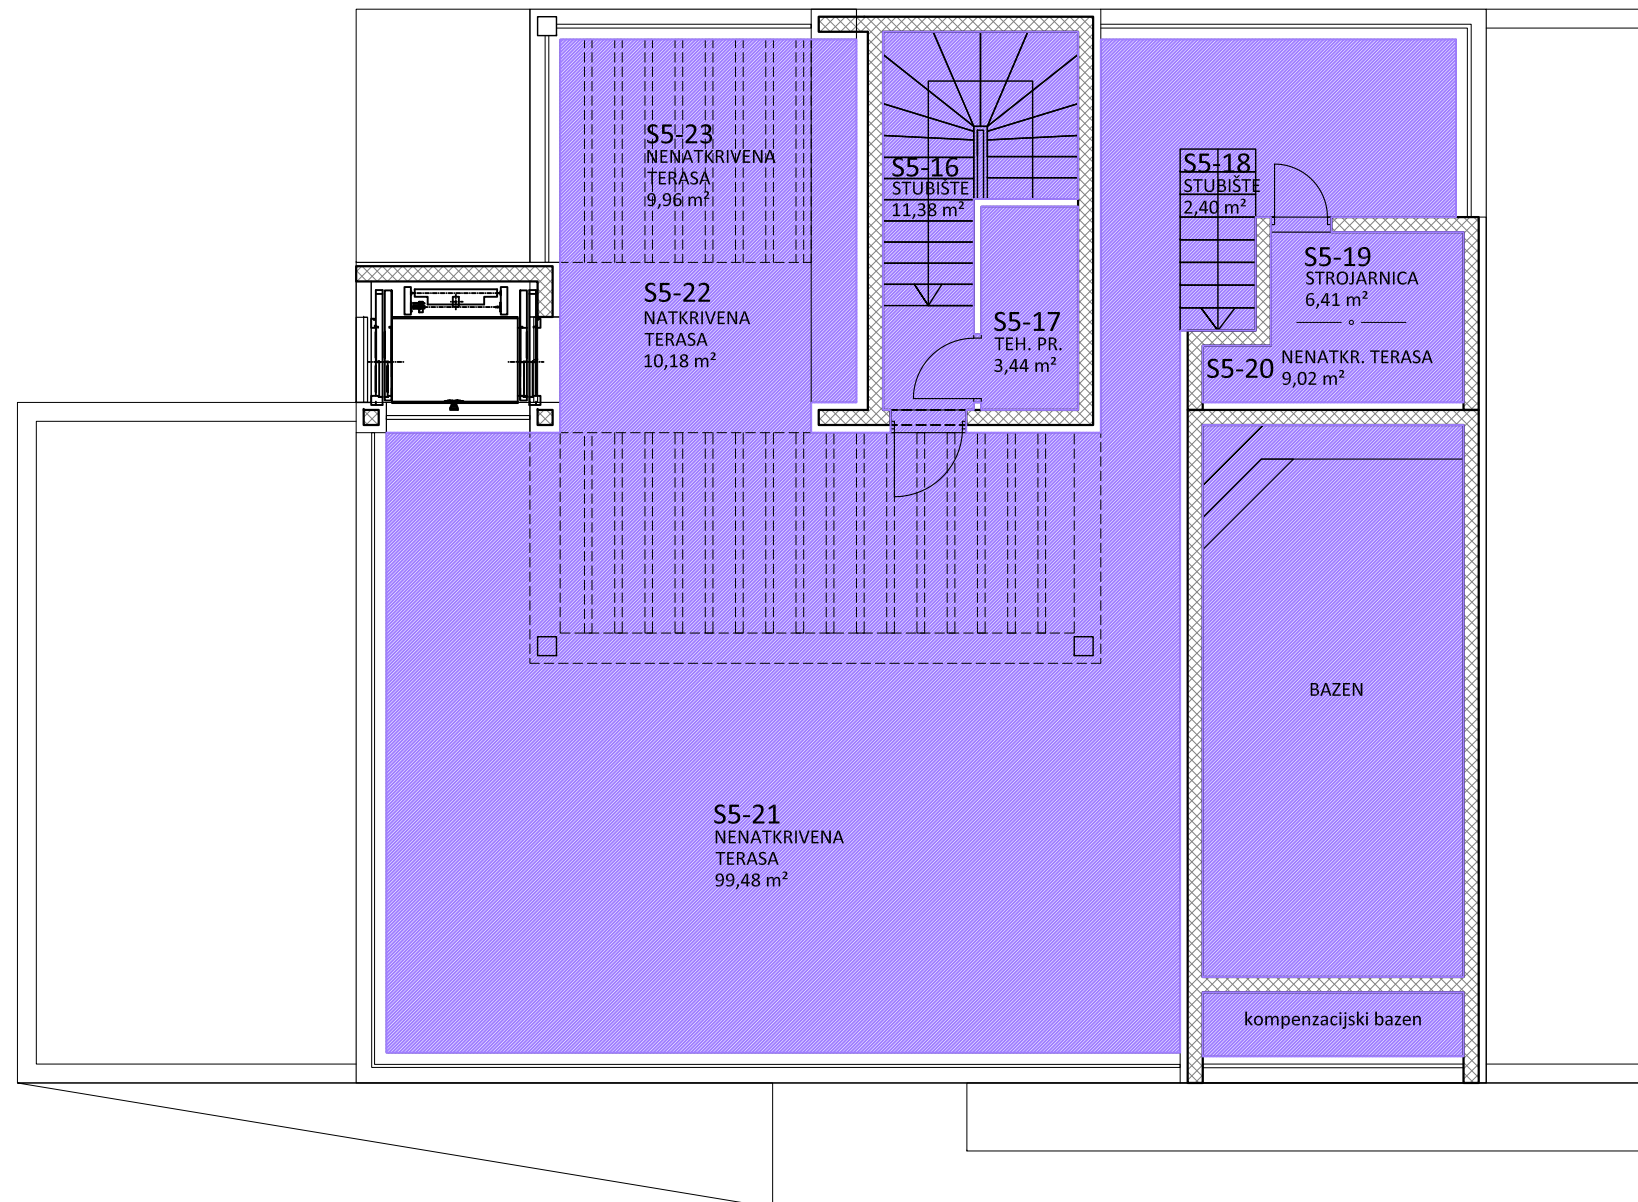

URED OVLAŠTENOG ARHITEKTA <b>TOMISLAV KOLARIĆ</b> KOLARIC.URED@GMAIL.COM 091/172-8755 DOMOVINSKOG RATA 4, ZADAR 023/302-037				INVESTITOR: <b>KAMEN MEDITERAN d.o.o.</b>	
FAZA:	TEHNIČKI DNEVNIK:	LOKACIJA:	OBJEKT:	NACRT:	
ETAŽNI ELABORAT	EE 01/19	SUKOŠAN	STAMBENI	TLOCRT KROVNE TERASE	
Glavni projektant: <b>Tomislav Kolaric dipl.ing.arh.</b>			DATUM:		
projektant: <b>Tomislav Kolaric dipl.ing.arh.</b>			MJESECI:		LIST BR.:
M.P.			travanj 2019.	1:100	5